


x:\PROJECTS\1185.01 - CENTER STATE DEV - 1000 Oaks\DRAWINGS\ENGINEERING\1185.01 - CDD EXHIBIT.dwg

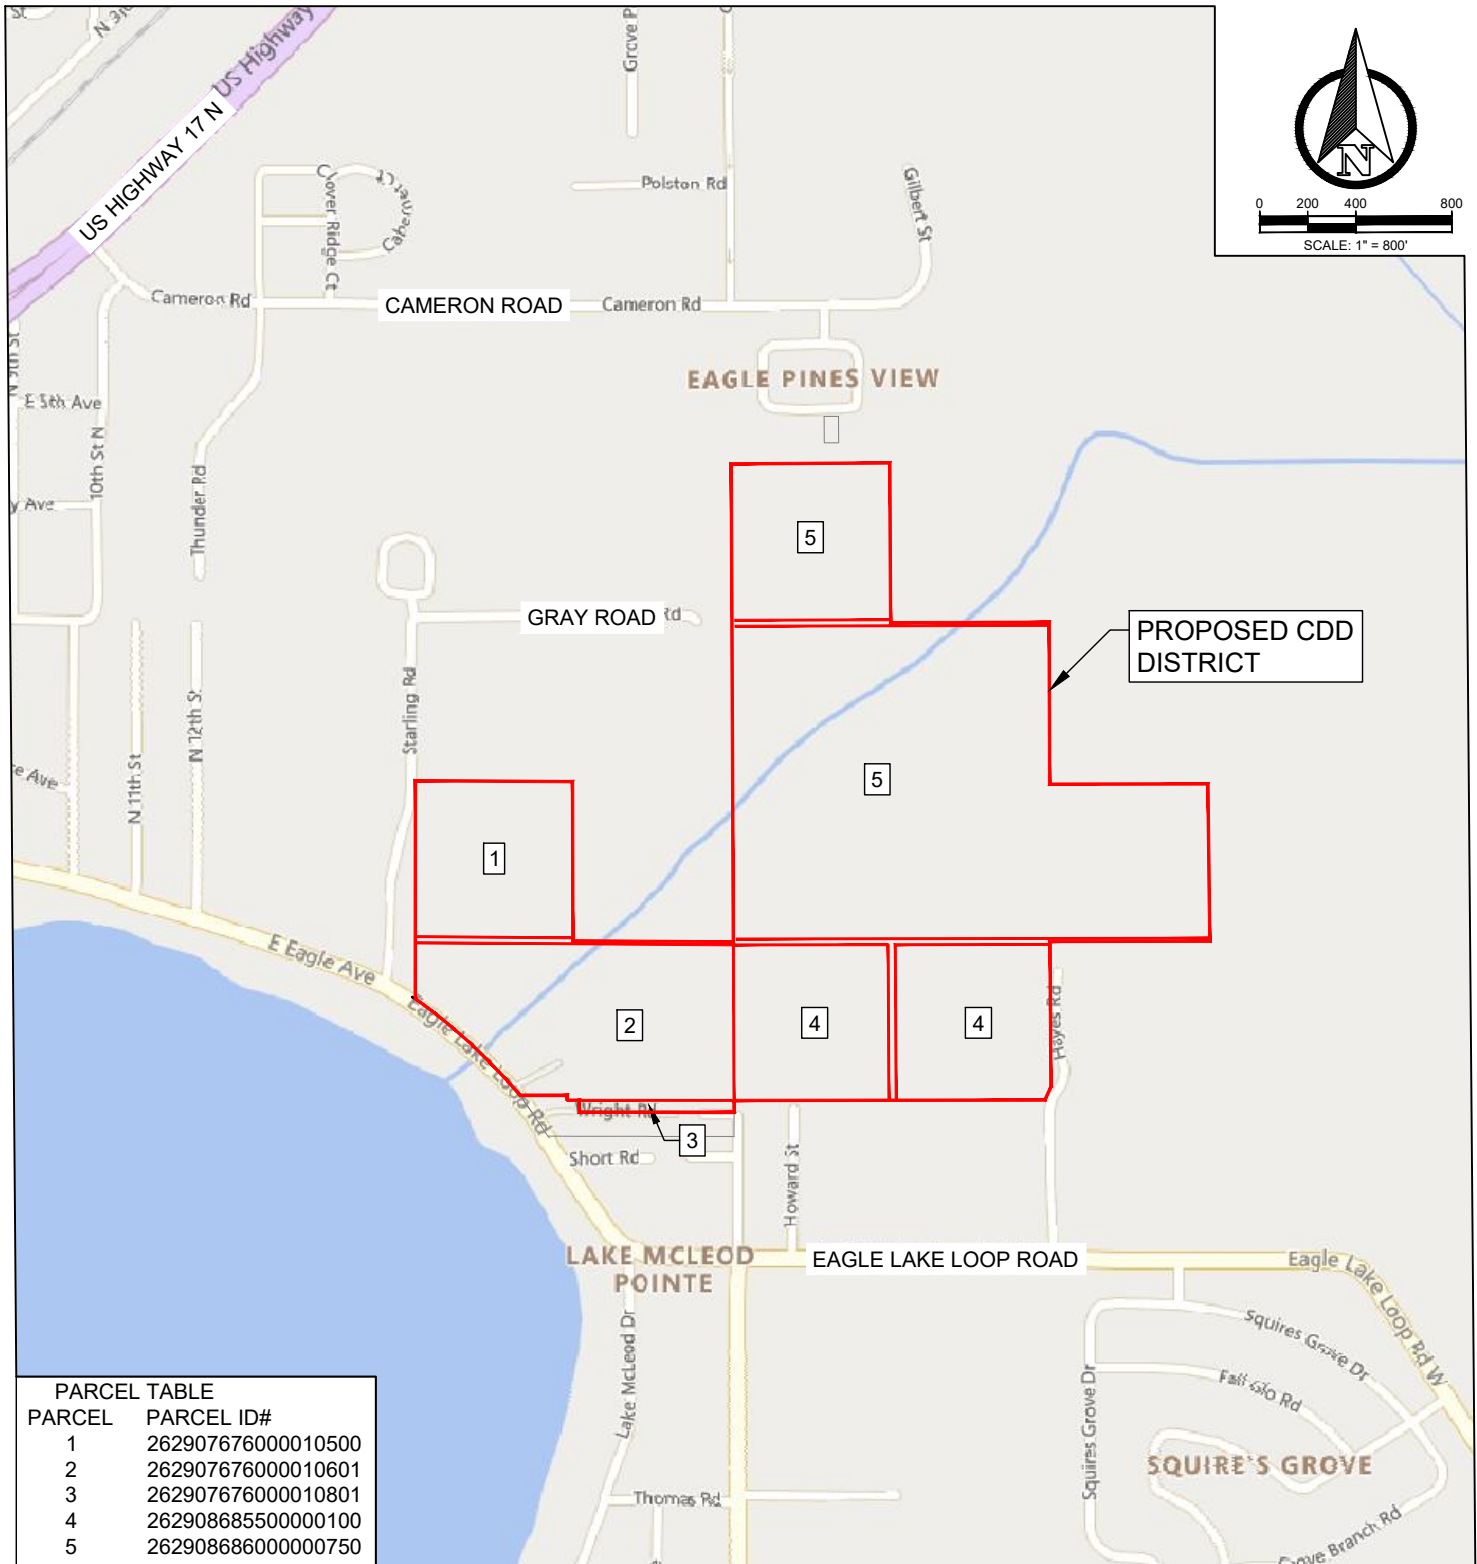

PARCEL TABLE	
PARCEL	PARCEL ID#
1	262907676000010500
2	262907676000010601
3	262907676000010801
4	262908685500000100
5	262908686000000750



GADD & ASSOCIATES
 CIVIL ENGINEERING & CONSULTING
 1925 US HWY 98 S, SUITE 201
 LAKELAND, FL 33801
 PHONE: (863) 940-9979
 Certificate of Authorization #30194
 www.GaddCivil.com

EXHIBIT 1
 EAGLE HAMMOCK COMMUNITY
 DEVELOPMENT DISTRICT
 1065 EAGLE LAKE LOOP ROAD
 EAGLE LAKE, FL 33839
 LOCATION MAP